

EXISTING GYM/CLASSROOMS	16262 SF
STORAGE 1	1056 SF
STORAGE 2	306 SF
EXISTING PARKING LOT	27279 SF
Area	120 SF
NEW SANCTUARY AND OFFICES	10669 SF
NEW COVERED AREA	670 SF
NEW RAISE SIDEWALK	916 SF
EXISTING W ROADS	13449 SF
NW SIDEWALK	387 SF
Grand total: 10	71115 SF

2018 PRE-HURRICANE		
IMPERVIOUS AREA	86349	SQFT
TOTAL AREA	145875	SQFT
PERCENT IMPERVIOUS	59.19%	

Consultant  
Address  
Address  
Phone  
Fax  
e-mail

<h1>Carlisle Baptist Church</h1> <h2>Rebuild Sanctuary</h2> <h3>PLANNED IMPERVIOUS AREA</h3>	
Project number	2025-01
Date	Issue Date
Drawn by	KEVIN WISE
Checked by	Checker
<h1>A100</h1>	
Scale	1" = 20'-0"





1. THIS SHEET SHOWS THE APPROXIMATE SITE PLAN WITH DIMENSIONS OF THE EXISTING CHURCH BUILDING AND THE NEW PLANNED SANCTUARY.

– EXISTING PARKING

Consultant  
Address  
Address  
Phone  
Fax  
e-mail

Carlisle Baptist Church
Rebuild Sanctuary
SITE PLAN

A101

Scale 1" = 20'-0"





1. THIS SHEET SHOWS THE SOUTH ELEVATION OF THE EXISTING AND NEW BUILDING AS WELL AS THE NORTH ELEVATION OF THE NEW BUILDING ONLY.



Consultant  
Address  
Address  
Phone  
Fax  
e-mail

Consultant  
Address  
Address  
Phone  
Fax  
e-mail

Consultant  
Address  
Address  
Phone  
Fax  
e-mail

Consultant  
Address  
Address  
Phone  
Fax  
e-mail

Consultant  
Address  
Address  
Phone  
Fax  
e-mail

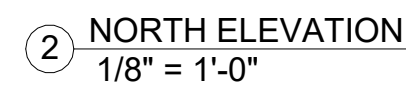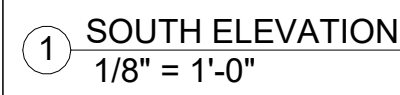

Carlisle Baptist Church
Rebuild Sanctuary
NORTH & SOUTH ELEVATION

Project number	2025-01
Date	Issue Date
Drawn by	Author
Checked by	Checker

Scale	1/8" = 1'-0"
-------	--------------




1. THIS SHEET SHOWS THE CONCEPT FLOOR PLAN.
2. DIMENSIONS ARE APPROXIMATE/NOTIONAL.
3. FURNITURE SHOWN (CHAIRS, DESKS, TABLES) ARE **NOT** INCLUDED IN THIS PROJECT AND WILL BE PROVIDED BY OTHERS. FURNITURE IS SHOWN TO PROVIDE SCALE.

Consultant  
Address  
Address  
Phone  
Fax  
e-mail

Carlisle Baptist Church
Rebuild Sanctuary
<b>NEW SANCTUARY FLOOR PLAN</b>

A104

4/13/2025 8:14:01 AM

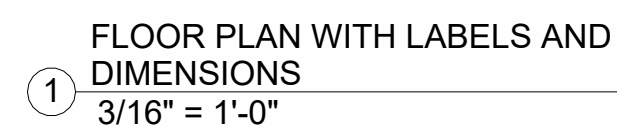



1. THIS SHEET SHOWS AN OVERVIEW OF THE FINISHED SITE.

[www.autodesk.com/revit](http://www.autodesk.com/revit)


Consultant  
Address  
Address  
Phone  
Fax  
e-mail

Consultant  
Address  
Address  
Phone  
Fax  
e-mail

Consultant  
Address  
Address  
Phone  
Fax  
e-mail

Consultant  
Address  
Address  
Phone  
Fax  
e-mail

Consultant  
Address  
Address  
Phone  
Fax  
e-mail

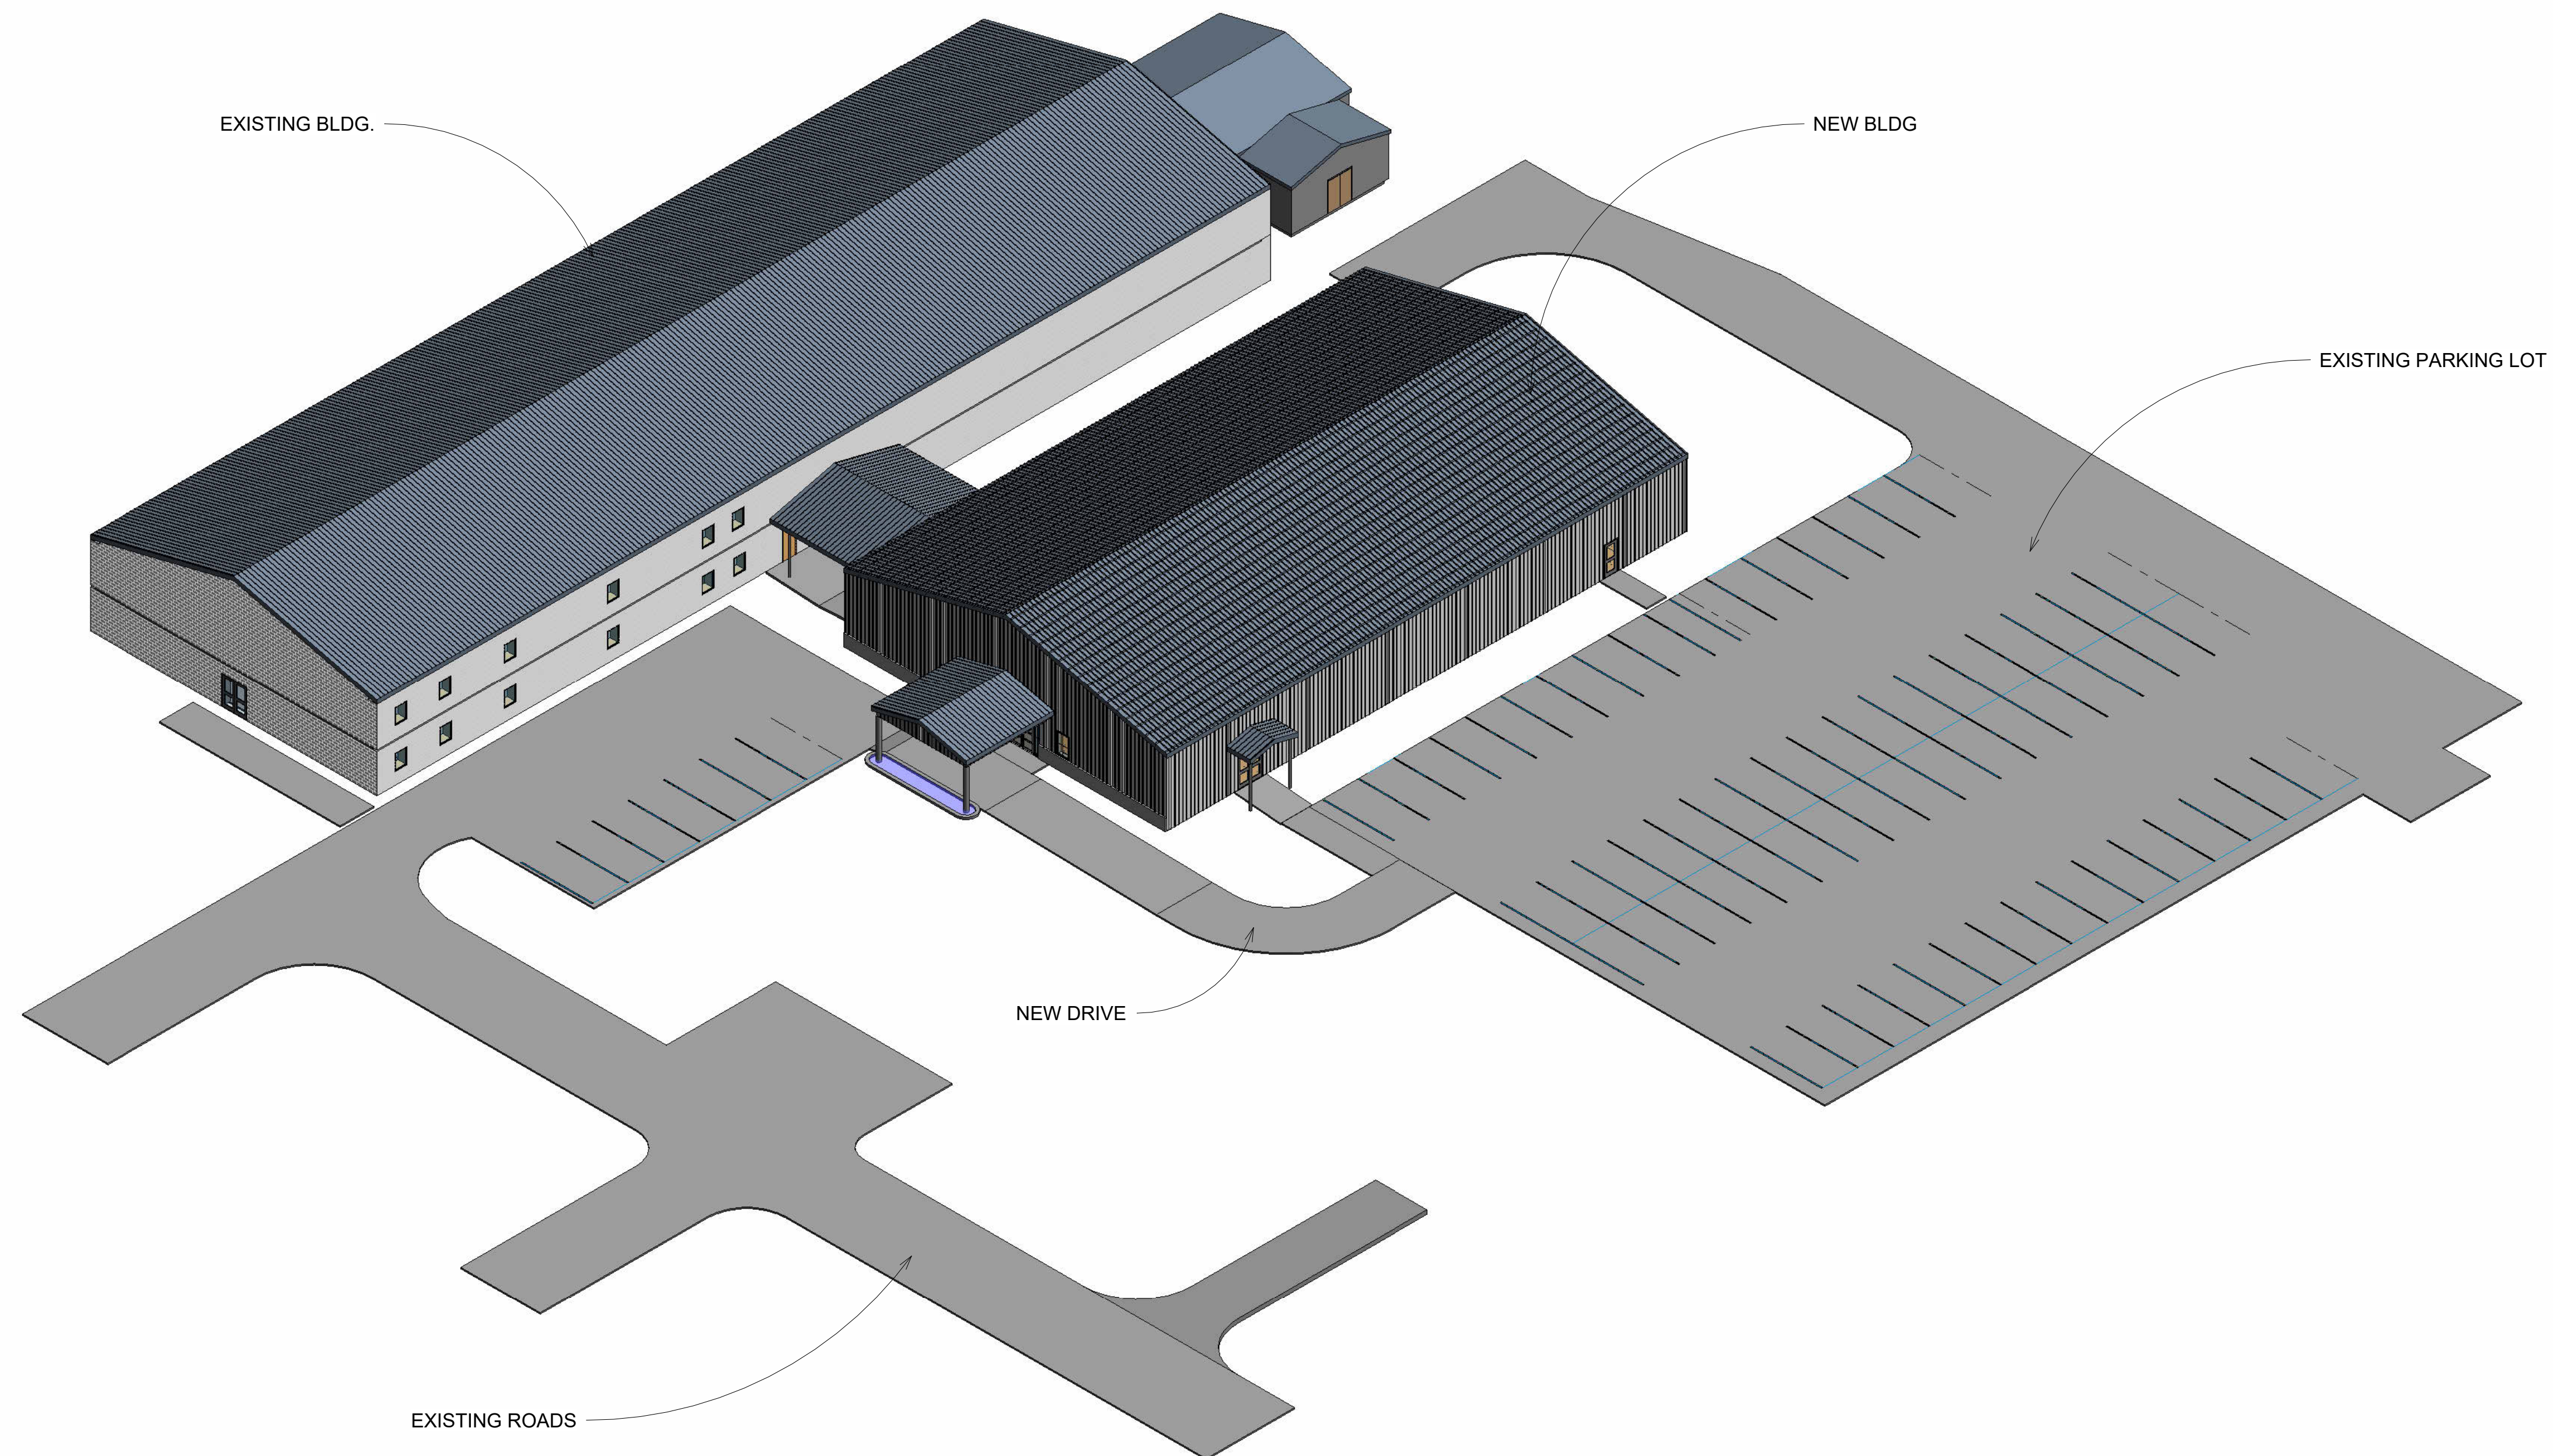[illegible]

Carlisle Baptist Church Rebuild Sanctuary 3D SITE PLAN
--

Project number	2025-01
Date	Issue Date
Drawn by	Author
Checked by	Checker

A105

Scale


1 3D VIEW SITE PLAN

4/13/2025 8:14:04 AM




SHEET NOTES:

1. THIS SHEET SHOWS ADDITIONAL SITE VIEWS.

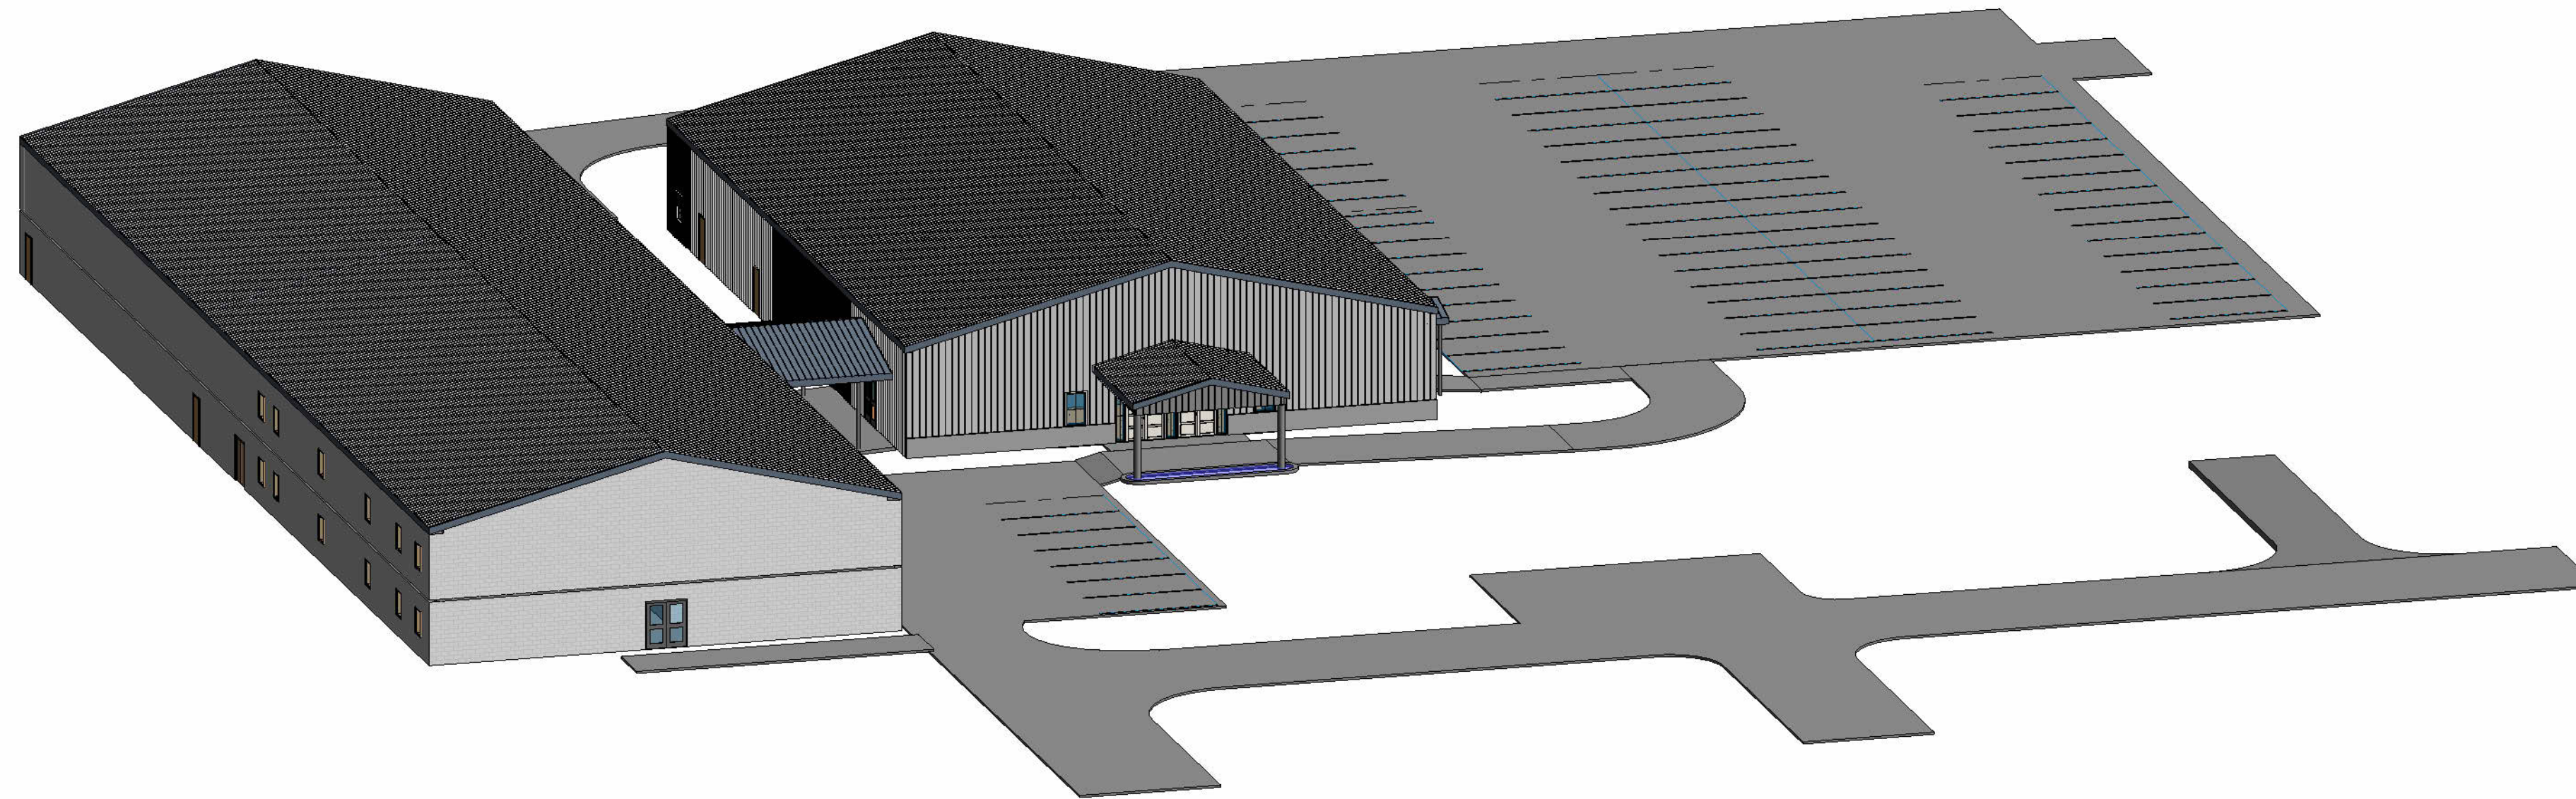

1 3D VIEW 2

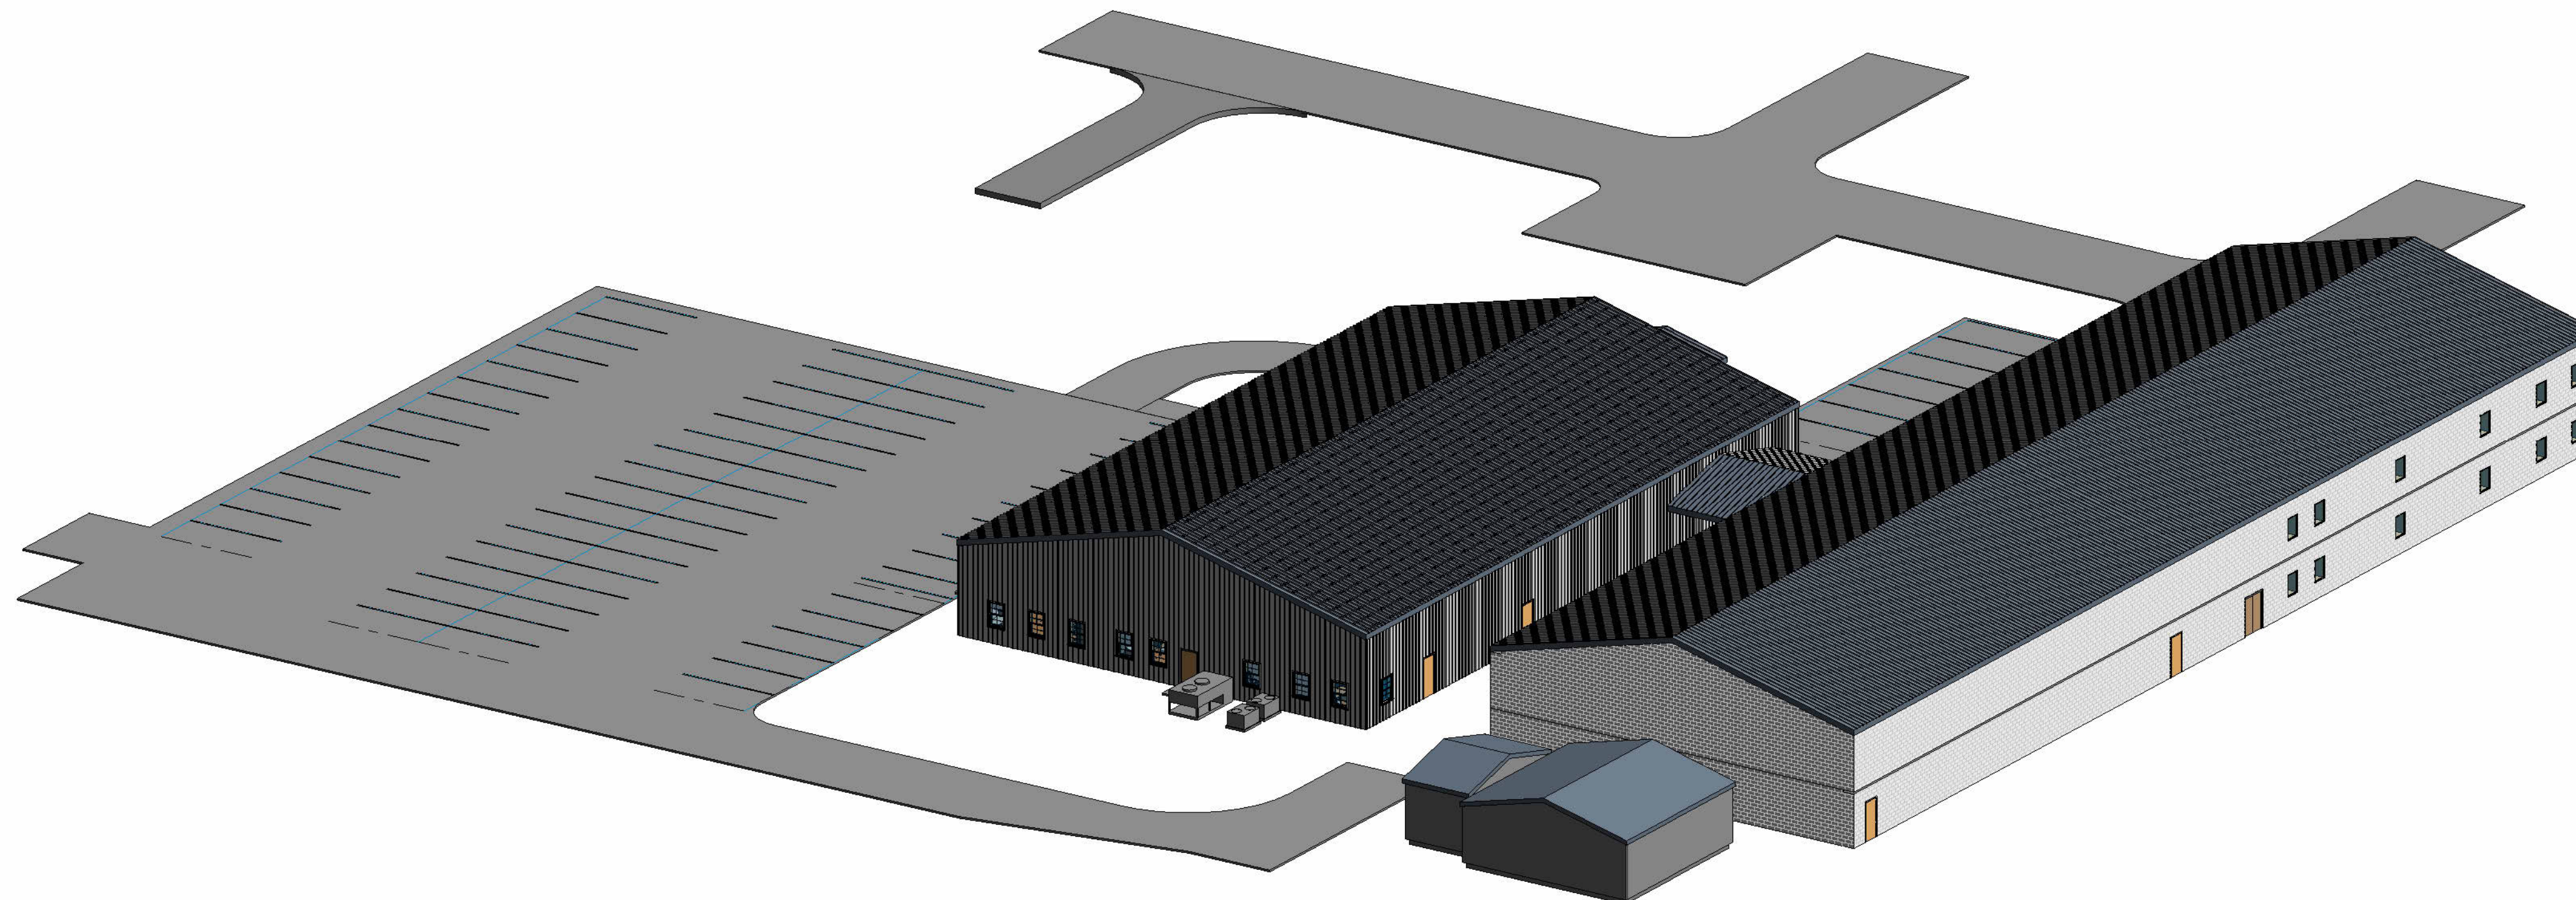

2 3D VIEW 3

[www.autodesk.com/revit](http://www.autodesk.com/revit)

Consultant  
Address  
Address  
Phone  
Fax  
e-mail

Consultant  
Address  
Address  
Phone  
Fax  
e-mail

Consultant  
Address  
Address  
Phone  
Fax  
e-mail

Consultant  
Address  
Address  
Phone  
Fax  
e-mail

Consultant  
Address  
Address  
Phone  
Fax  
e-mail

[illegible]

<p>Carlisle Baptist Church</p> <p>Rebuild Sanctuary</p> <p>ADDITIONAL 3D VIEWS</p>
--

Project number	2025-01
Date	Issue Date
Drawn by	Author
Checked by	Checker

A106

Scale













SHEET NOTES:

1. THIS SHEET SHOWS THE INTERIOR ELEVATIONS OF THE OFFICE AREA AND THE LOBBY.

[illegible]

Carlisle Baptist Church
Rebuild Sanctuary
OFFICE AND LOBBY ELEVATIONS

Project number	2025-01
Date	Issue Date
Drawn by	Author
Checked by	Checker

A109

Scale	1/4" = 1'-0"
-------	--------------

[www.autodesk.com/revit](http://www.autodesk.com/revit)

Consultant  
Address  
Address  
Phone  
Fax  
e-mail

Consultant  
Address  
Address  
Phone  
Fax  
e-mail

Consultant  
Address  
Address  
Phone  
Fax  
e-mail

Consultant  
Address  
Address  
Phone  
Fax  
e-mail

Consultant  
Address  
Address  
Phone  
Fax  
e-mail







SHEET NOTES:

1. THIS SHEET SHOWS THE LOCATIONS OF THE INTERIOR ELEVATION CUTS.

[www.autodesk.com/revit](http://www.autodesk.com/revit)

Consultant  
Address  
Address  
Phone  
Fax  
e-mail

Consultant  
Address  
Address  
Phone  
Fax  
e-mail

Consultant  
Address  
Address  
Phone  
Fax  
e-mail

Consultant  
Address  
Address  
Phone  
Fax  
e-mail

Consultant  
Address  
Address  
Phone  
Fax  
e-mail

[illegible]


Carlisle Baptist Church
Rebuild Sanctuary
ELEVATION KEY

Project number	2025-01
Date	Issue Date
Drawn by	Author
Checked by	Checker

A111


Scale	1/8" = 1'-0"
-------	--------------

4/13/2025 8:14:21 AM

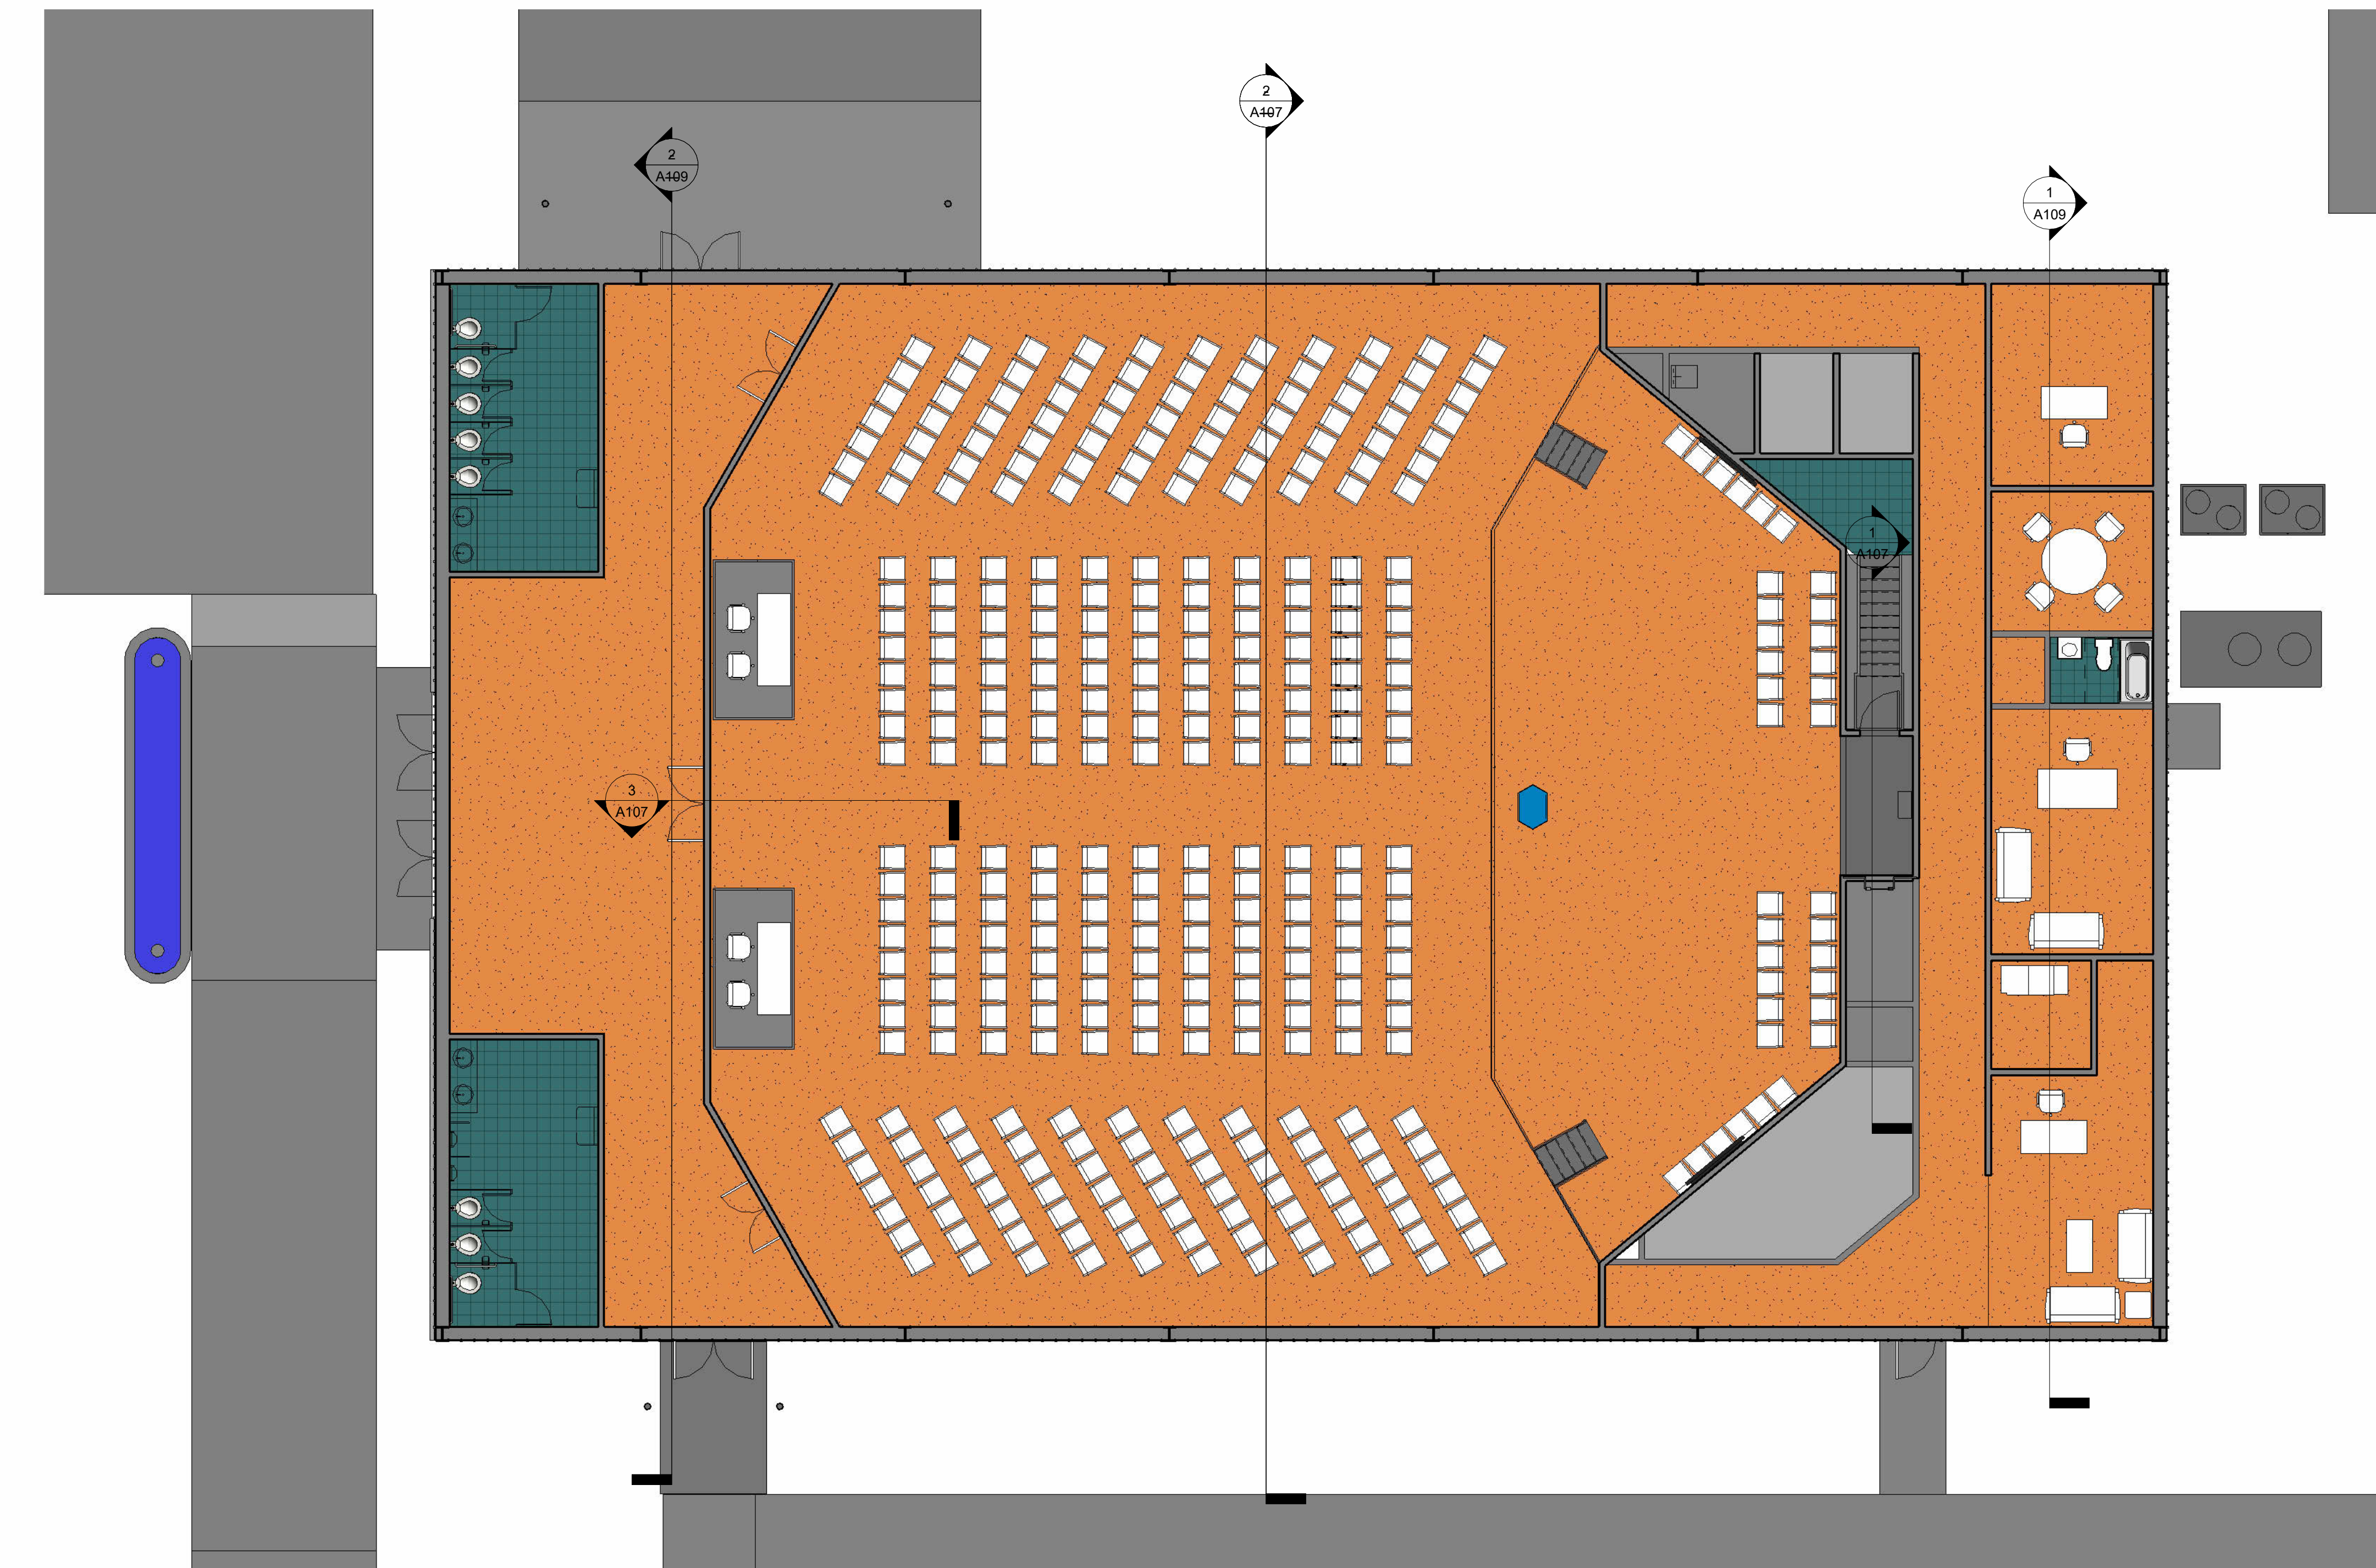

① FINISHED FLOOR WITH SECTIONS 2  
1/8" = 1'-0"



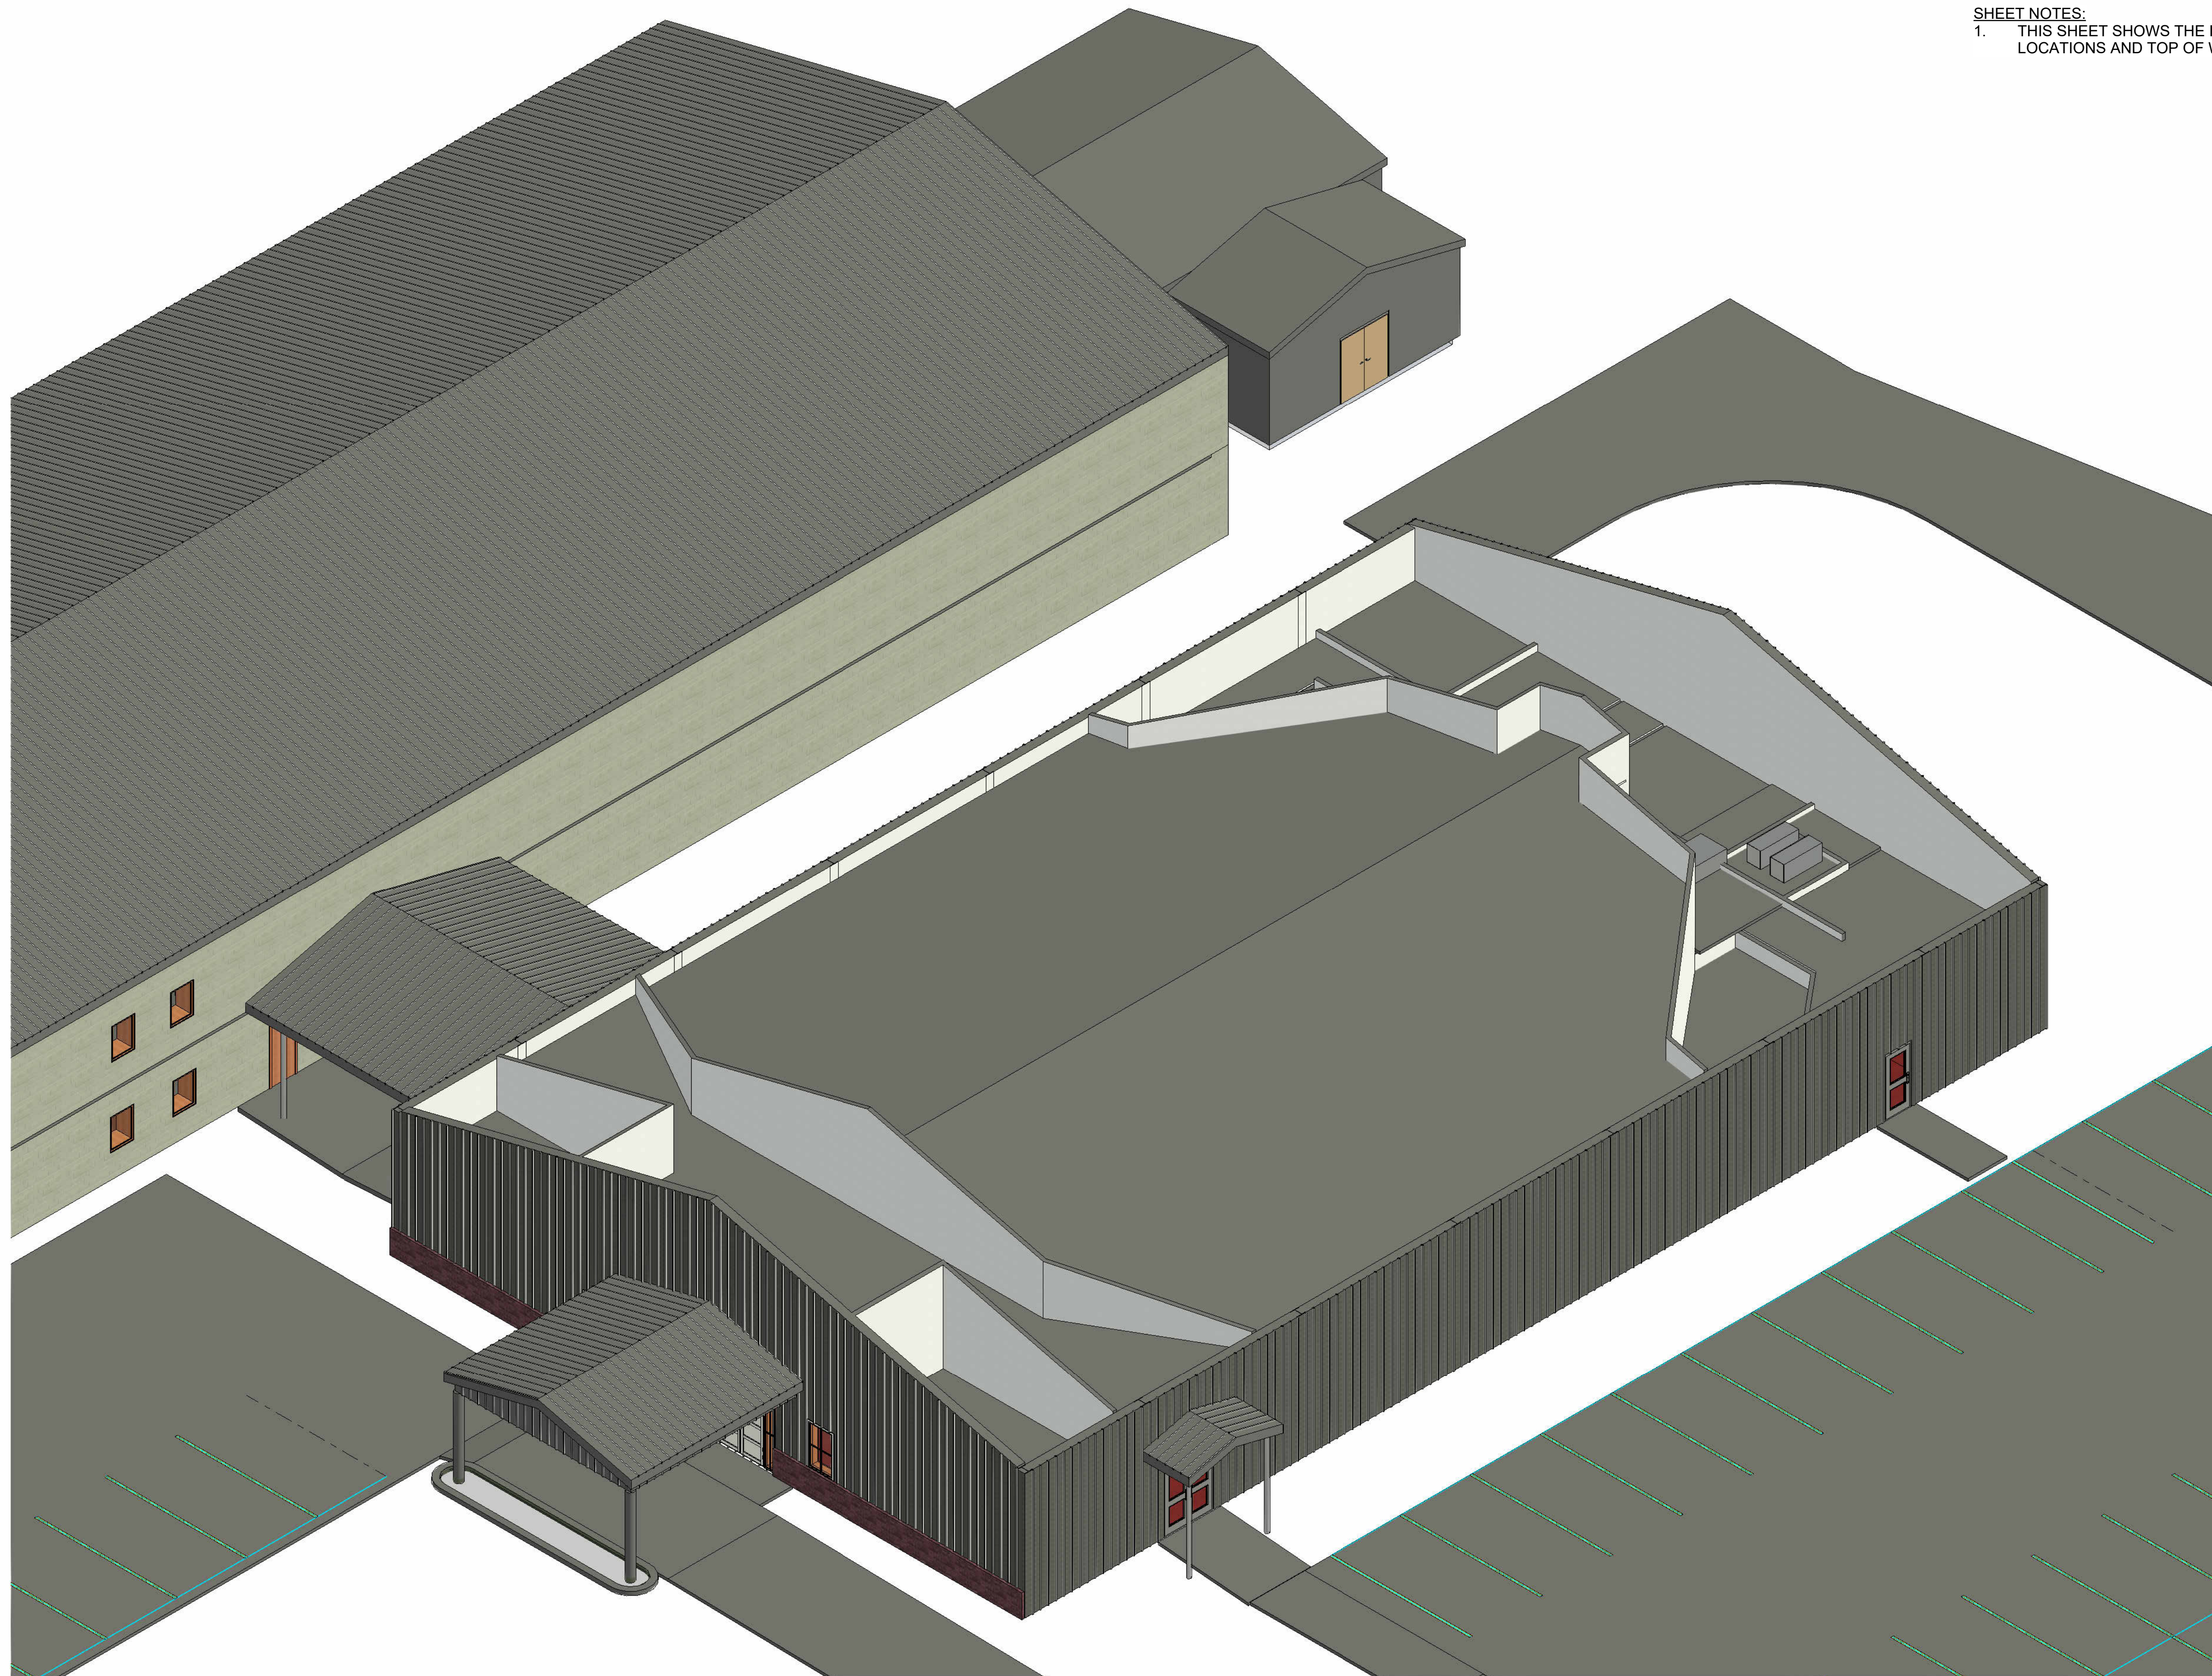

## 1 3D VIEW OF CEILINGS

SHEET NOTES:

1. THIS SHEET SHOWS THE INTERIOR CEILING LOCATIONS AND TOP OF WALL LOCATIONS.

[www.autodesk.com/revit](http://www.autodesk.com/revit)

Consultant  
Address  
Address  
Phone  
Fax  
e-mail

Consultant  
Address  
Address  
Phone  
Fax  
e-mail

Consultant  
Address  
Address  
Phone  
Fax  
e-mail

Consultant  
Address  
Address  
Phone  
Fax  
e-mail

Consultant  
Address  
Address  
Phone  
Fax  
e-mail

[illegible]


<p>Carlisle Baptist Church</p> <p>Rebuild Sanctuary</p> <p>INTERIOR VIEW OF WALLS AND CEILING</p>
---

Project number	2025-01
Date	Issue Date
Drawn by	Author
Checked by	Checker

A112

Scale



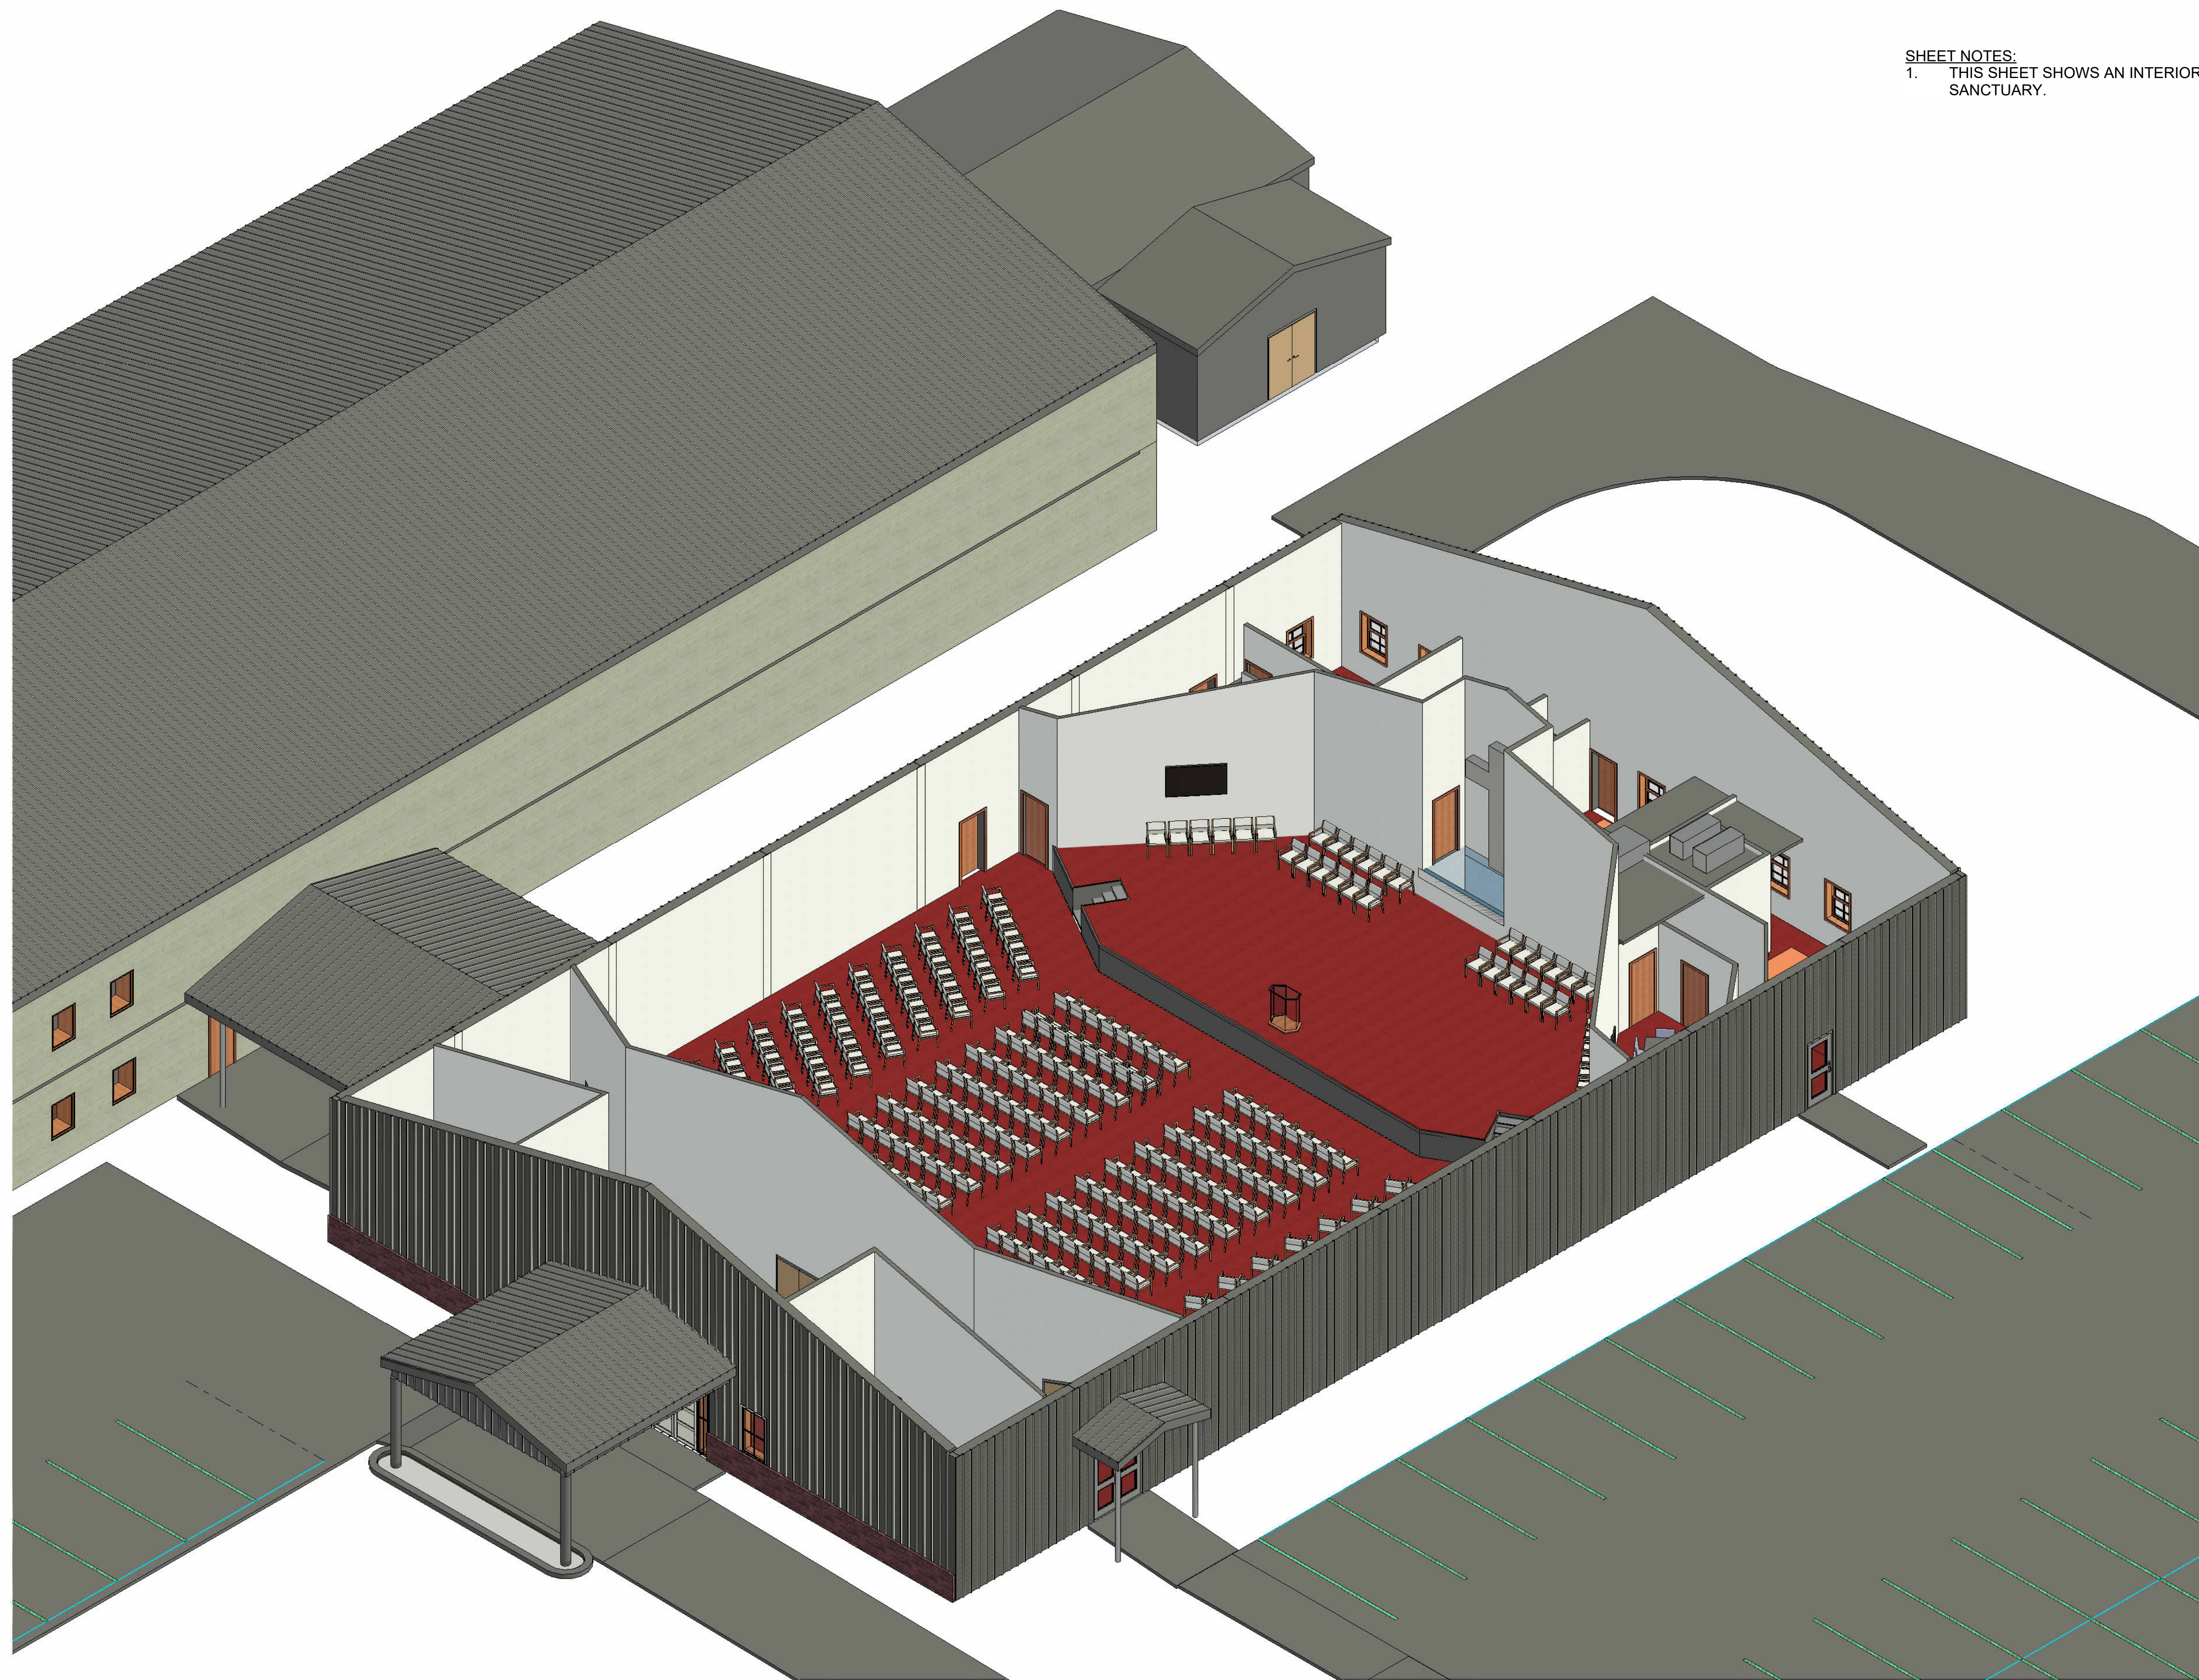

SHEET NOTES:

1. THIS SHEET SHOWS AN INTERIOR VIEW OF THE SANCTUARY.

[www.autodesk.com/revit](http://www.autodesk.com/revit)

Consultant  
Address  
Address  
Phone  
Fax  
e-mail

Consultant  
Address  
Address  
Phone  
Fax  
e-mail

Consultant  
Address  
Address  
Phone  
Fax  
e-mail

Consultant  
Address  
Address  
Phone  
Fax  
e-mail

Consultant  
Address  
Address  
Phone  
Fax  
e-mail

[illegible]


Carlisle Baptist Church  
Rebuild Sanctuary  
INTERIOR VIEW OF  
SANCTUARY

Project number	2025-01
Date	Issue Date
Drawn by	Author
Checked by	Checker

A113

Scale




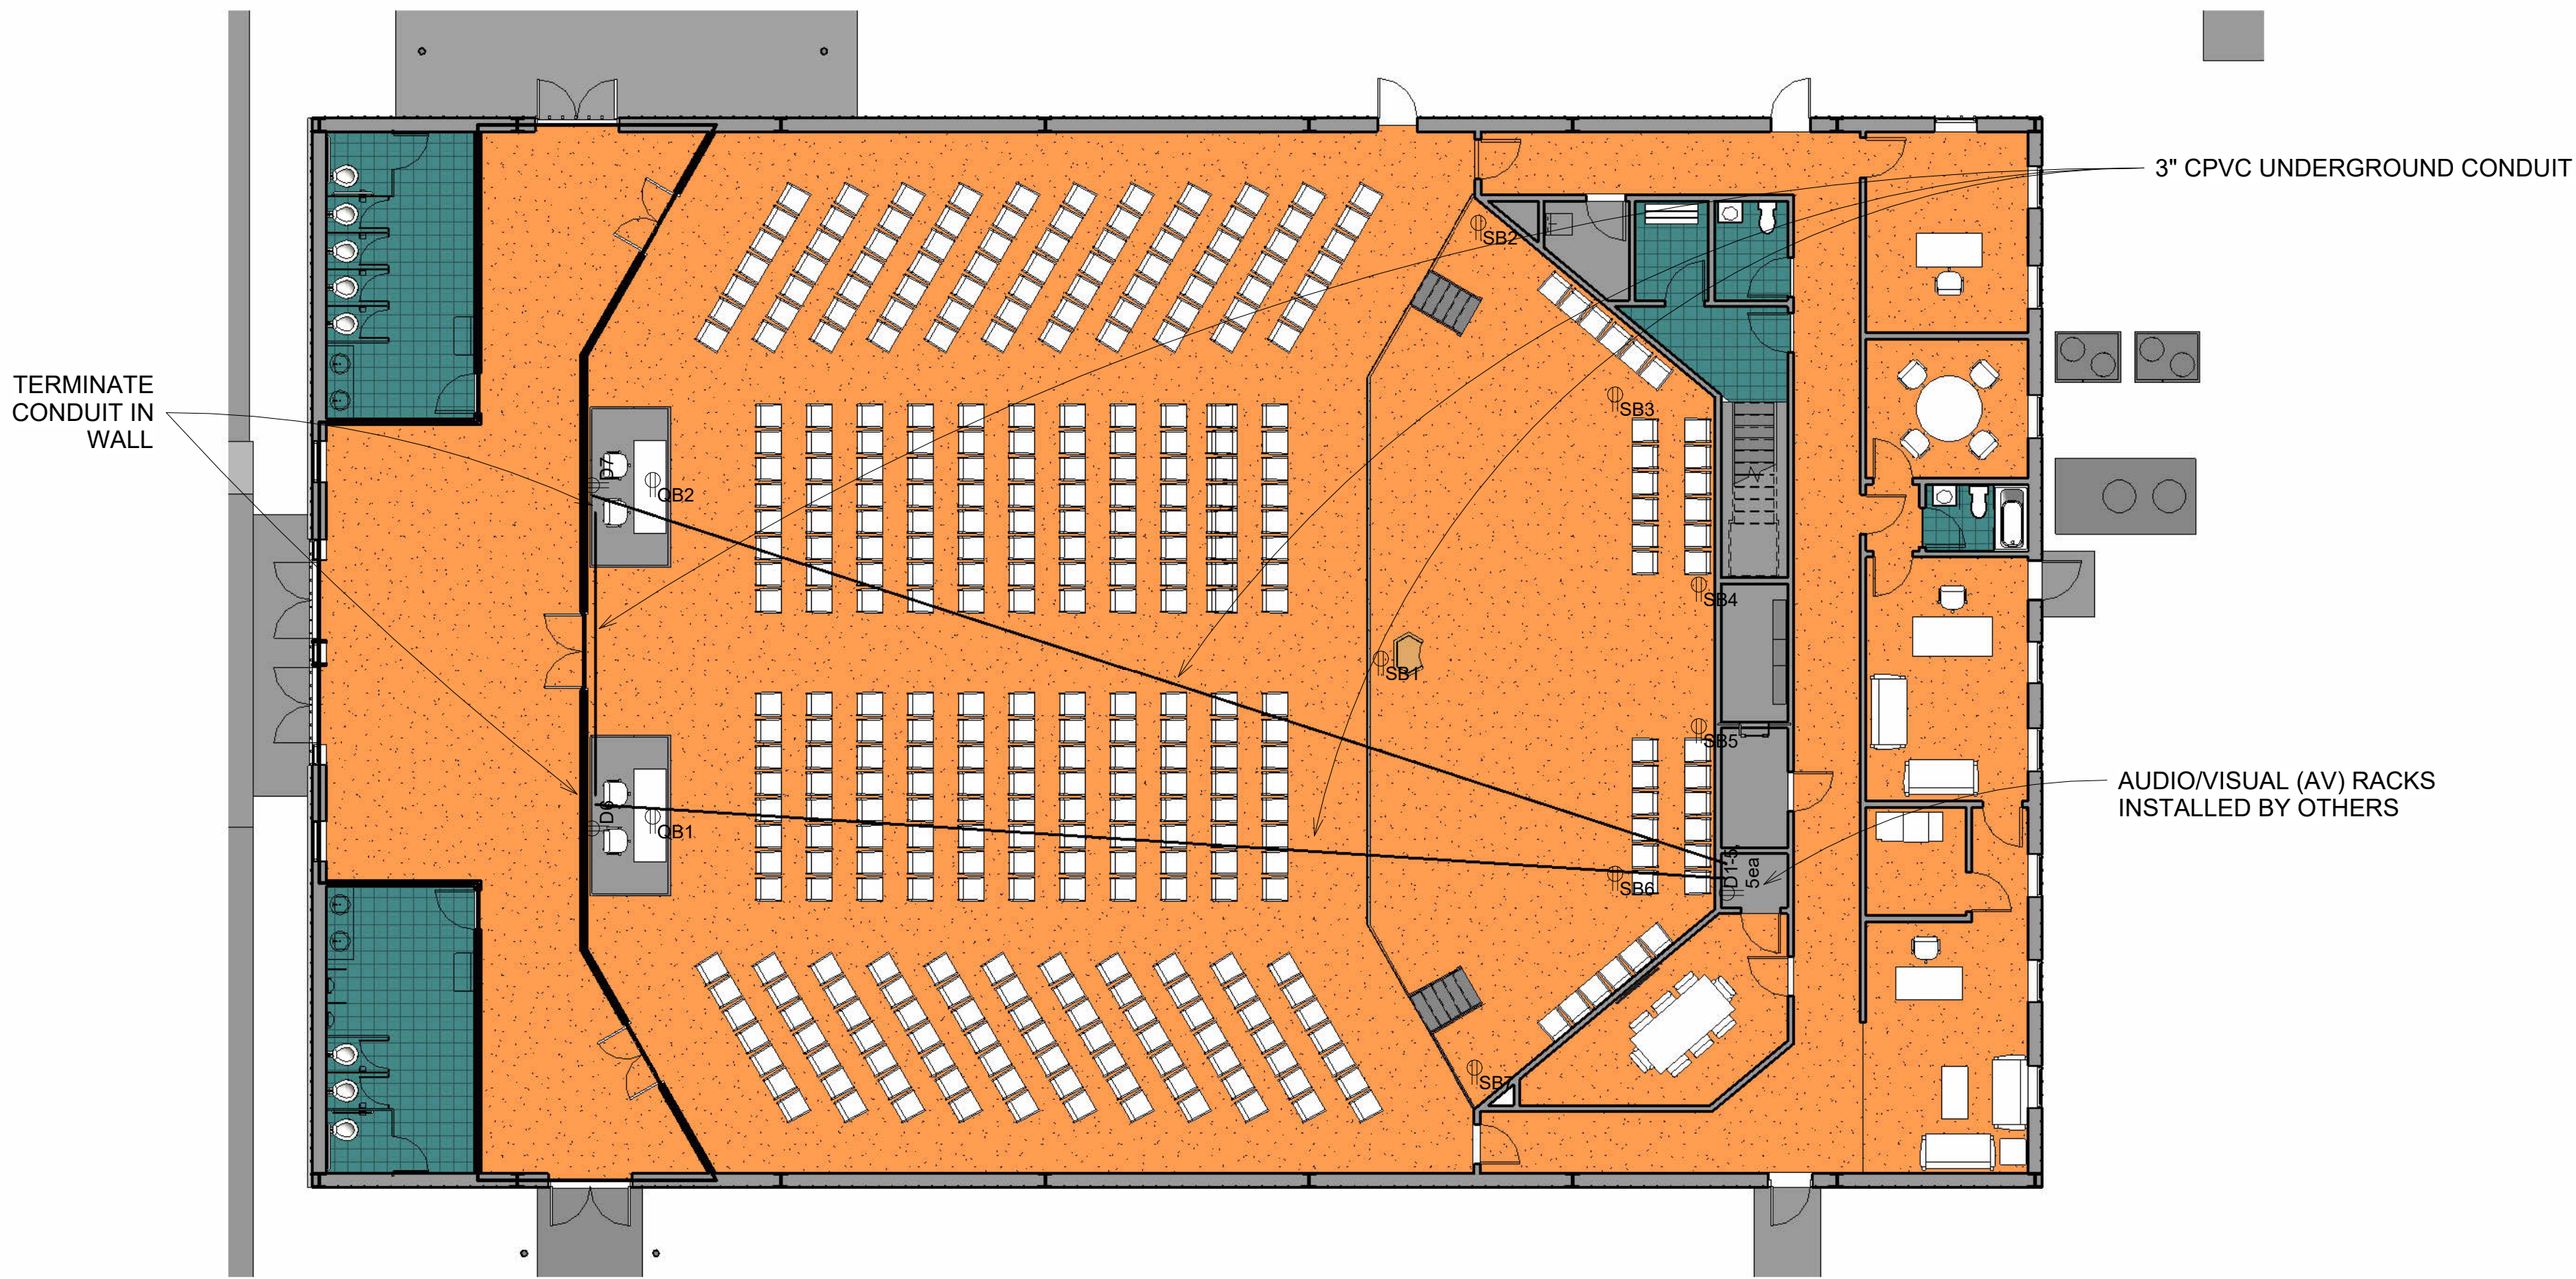


2 FLOOR PLAN ELECTRICAL SOUND  
3/32" = 1'-0"

- SHEET NOTES:**
- THIS SHEET SHOWS THE MINIMUM ELECTRICAL AND SOUND WORK NECESSARY FOR THE SANCTUARY. ADDITIONAL CODE REQUIRED POWER MAY BE REQUIRED.
  - ALL SPEAKERS WILL BE POWERED BY AMPLIFIES IN THE AV ROOM. SPEAKER WIRING WILL BE INSTALLED BY OTHERS.
  - INSTALL 3ea 3 INCH CPVC CONDUITS UNDER THE SLAB WHERE SHOWN IN THE FLOOR PLAN ON THIS SHEET. USE LONG RADIUS ELBOWS WHERE NECESSARY. TERMINATE OPEN CONDUITS AT LEAST 6 INCHES ABOVE THE FINISHED FLOOR. CONDUIT ENDS SHOULD LOCATE INSIDE THE WALL. INSTALL A 12" X 12" BOX IN THE WALL WITH THE CENTER OF THE BOX 12" AFF. CONDUITS WILL BE USED FOR CAT-6 CABLE FOR THE SOUND SYSTEM. (CAT-6 INSTALLED BY OTHERS)
  - INSTALL STAGE BOXES (SB#) WHERE SHOWN RECESSED INTO THE STAGE FLOOR. STAGE BOXES SHOULD INCLUDE 1ea DUPLEX FOR 120V, 1,500 WATTS. SOUND WIRING WILL BE INSTALLED BY OTHERS. SEE EXAMPLE STAGE BOX ON THIS SHEET.
  - INSTALL DUPLEX RECEPTACLES (D#) IN THE WALLS WHERE SHOWN. ALL OF THESE DUPLEX RECEPTACLES SHOULD BE ON INDIVIDUAL 120V, 20A CKTS.
  - INSTALL FLOOR QUAD RECEPTACLES (QB#) WHERE SHOWN ON THE RAISED FLOOR OF THE AV BOOTHS. EACH QUAD SHOULD BE ON AN INDIVIDUAL 120V, 20A CKT.
  - INSTALL CEILING MOUNTED DUPLEXES (CD#) WHERE SHOWN ON THE CEILING PLAN. EACH DUPLEX SHOULD BE ON AN INDIVIDUAL 120V, 20A CKT.
  - INSTALL CEILING MOUNTED (CH#) 208/240V (USE BLDG. VOLTAGE), 20A RECEPTACLES WHERE SHOWN. THESE RECEPTACLES WILL POWER STAGE SPOT LIGHTING (PROVIDED BY OTHERS)

AUDIO/VISUAL (AV) RACKS  
INSTALLED BY OTHERS

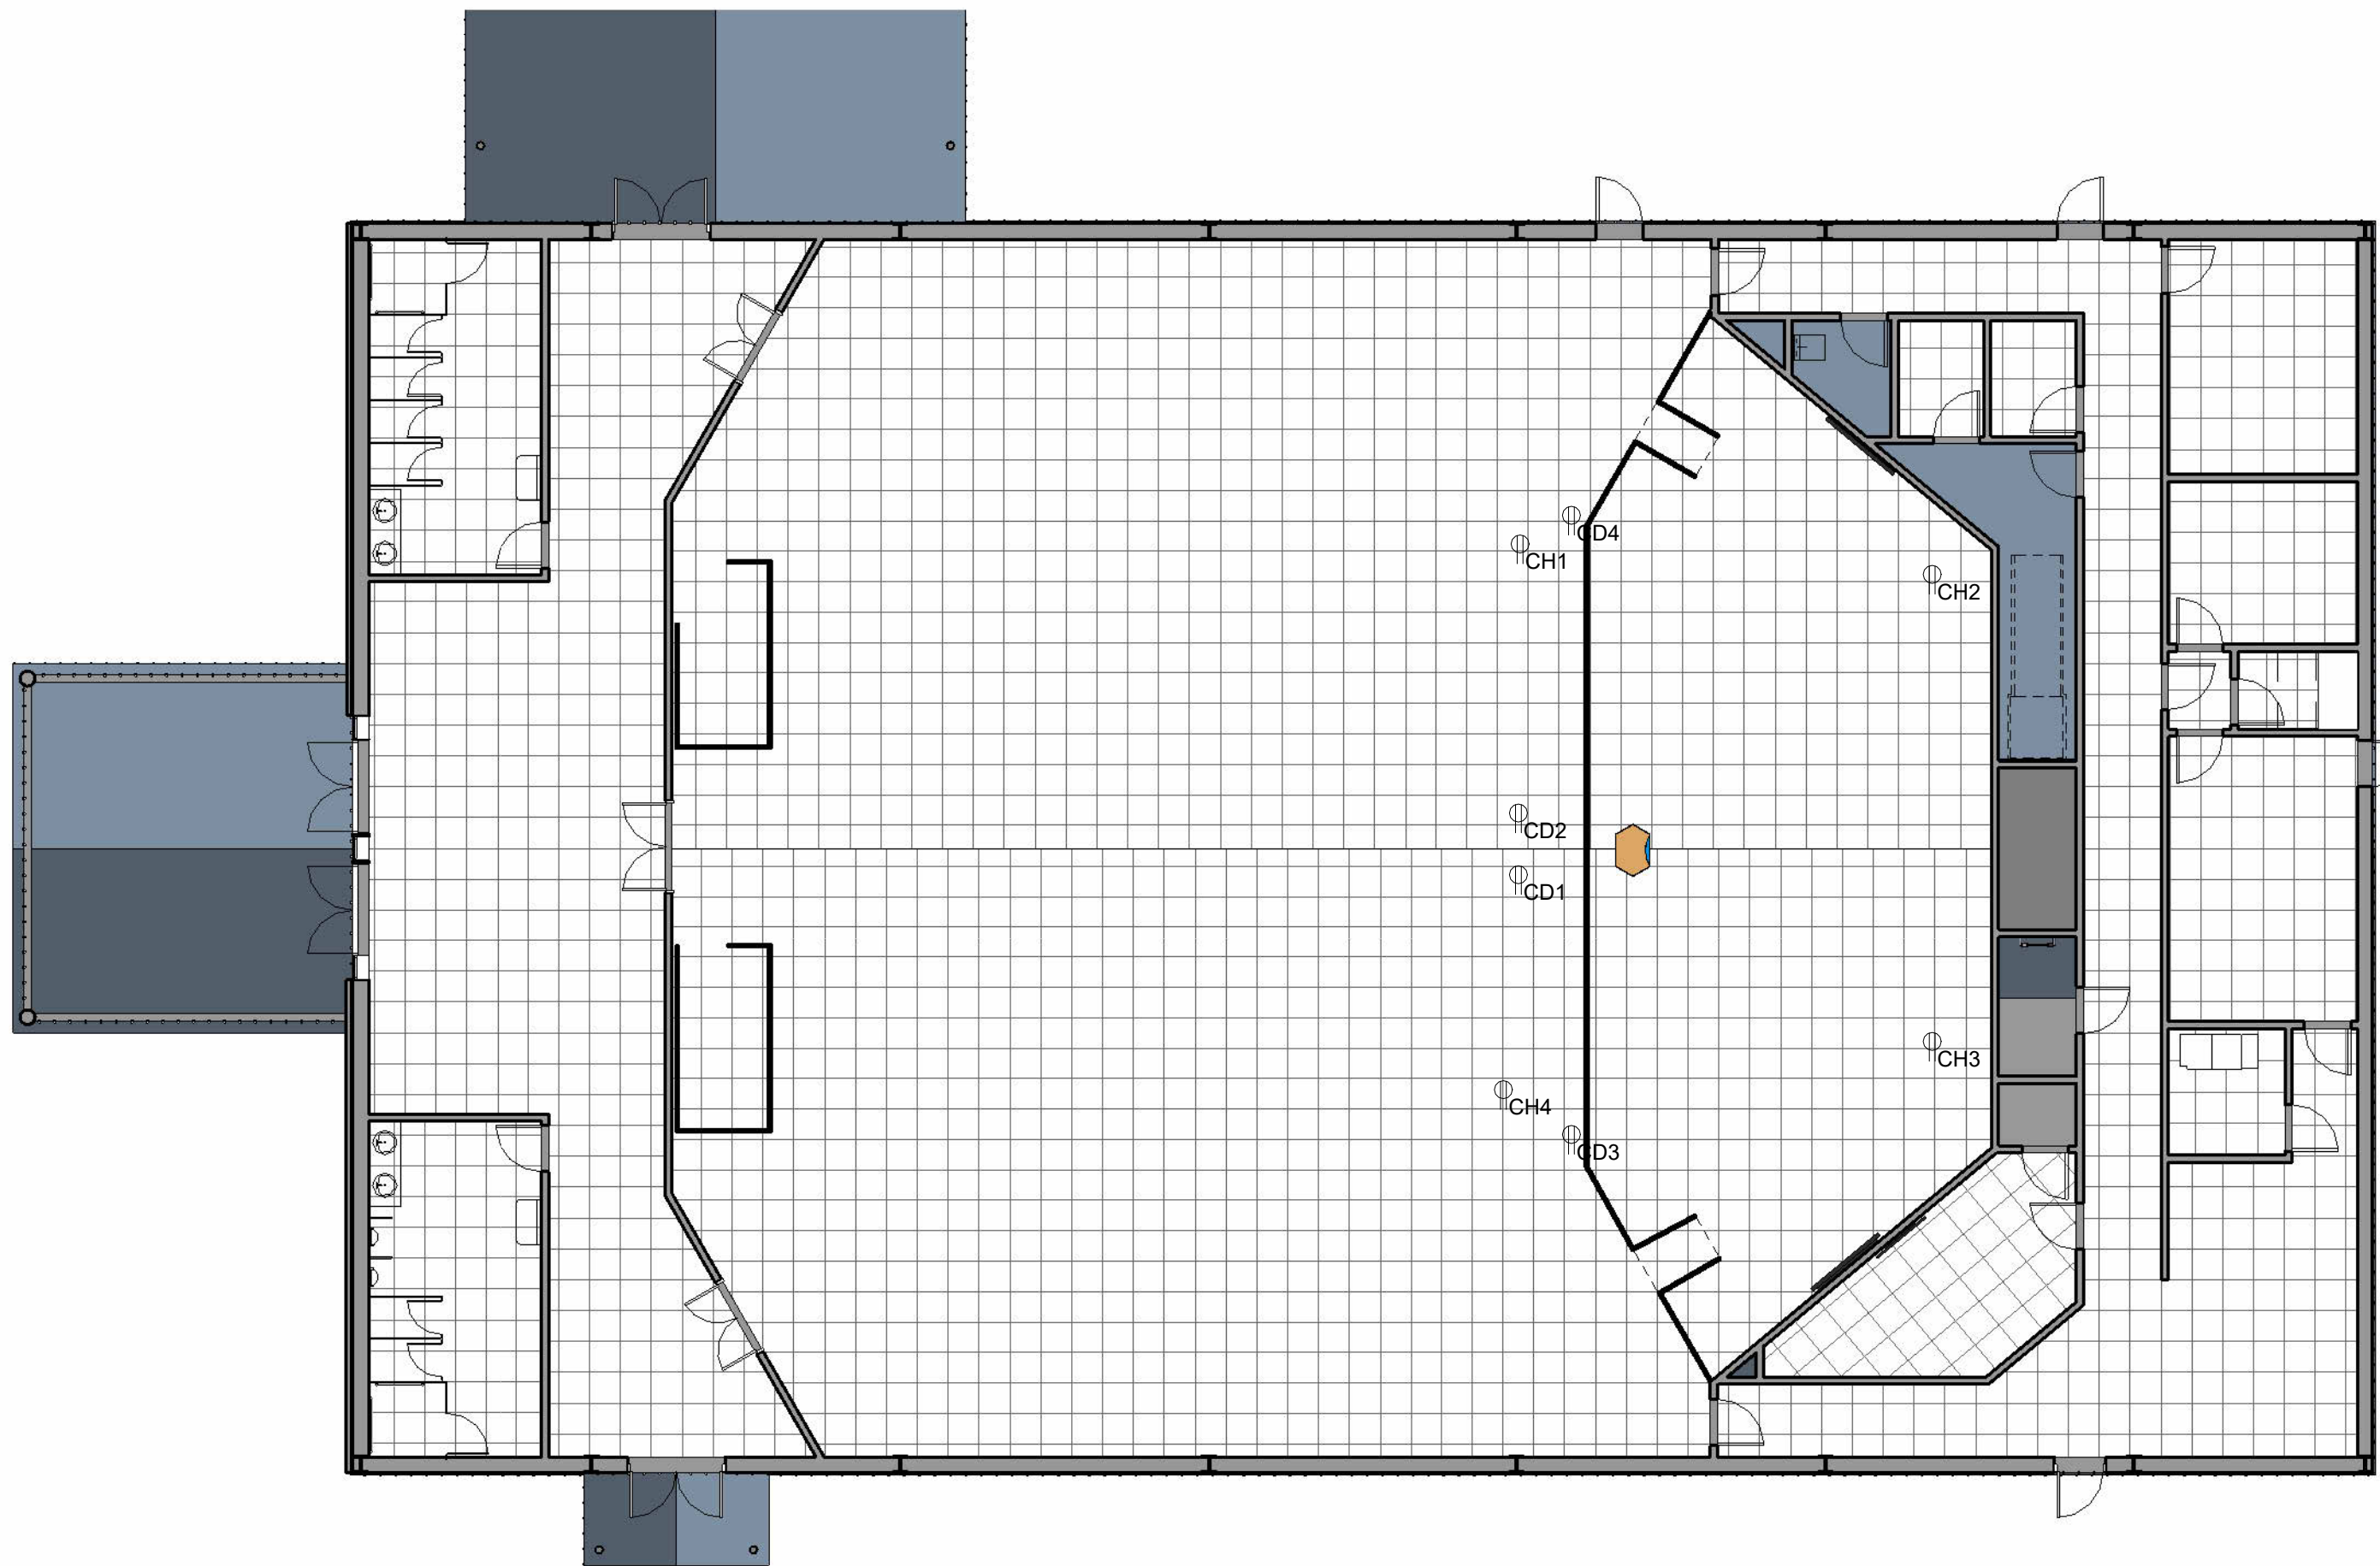



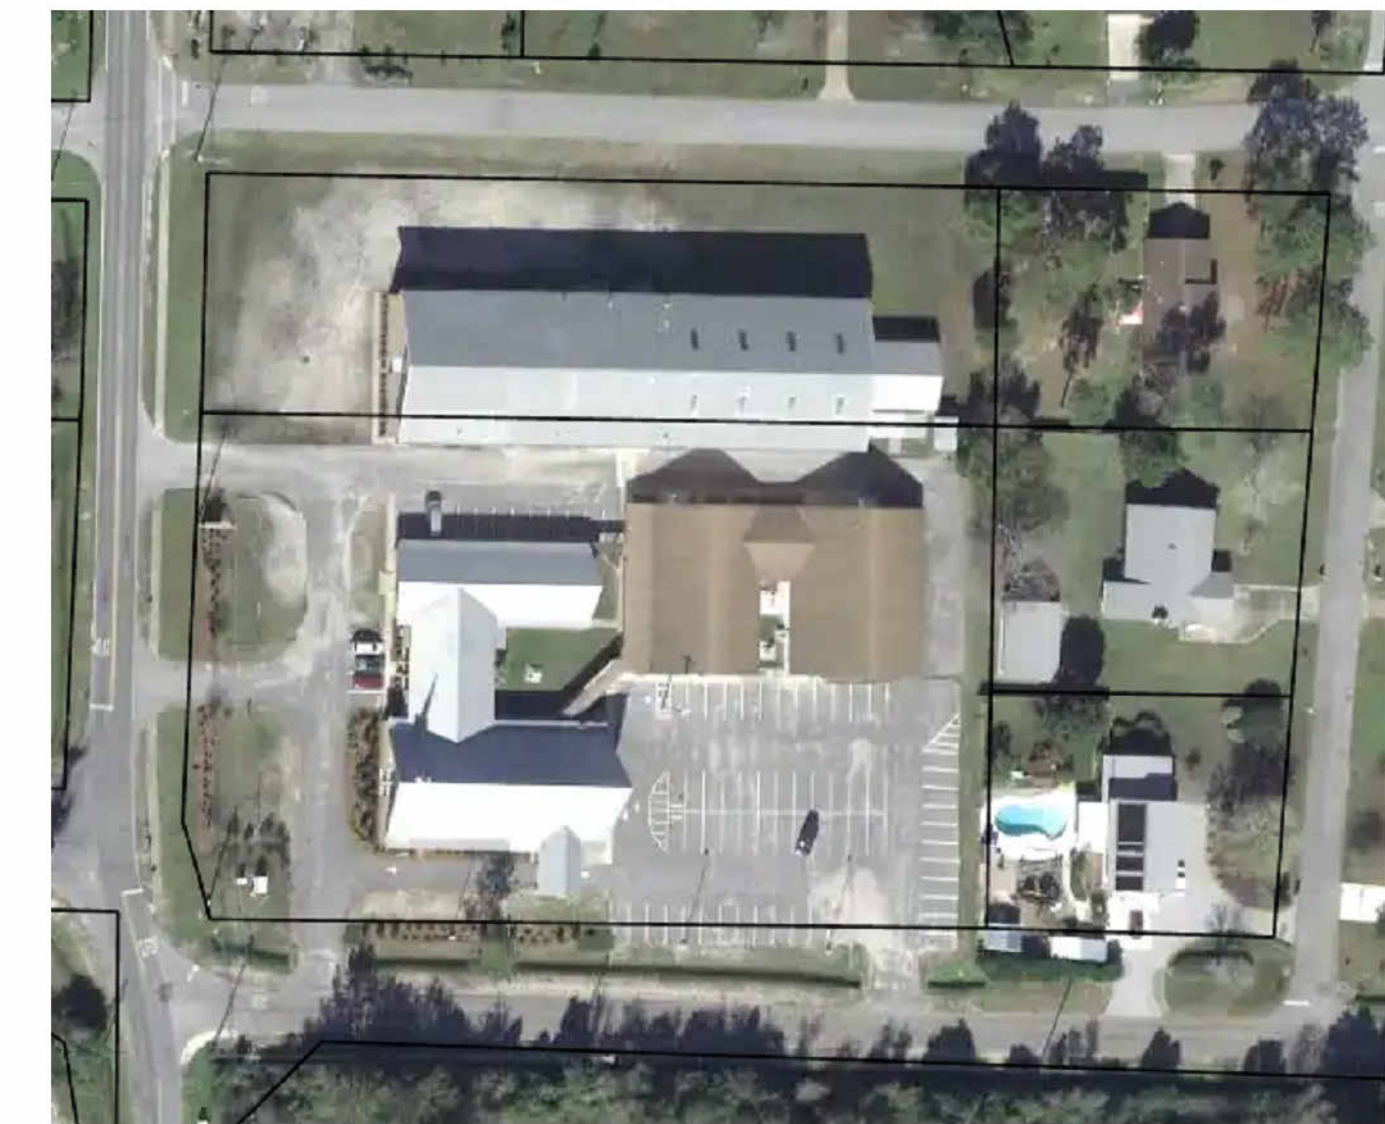

1. THIS SHEET SHOWS THE IMPERVIOUS AREA BEFORE THE CLASSROOM BUILDING AND SANCTUARY WERE DEMOLISHED FOLLOWING DAMAGE FROM HURRICANE MICHAEL IN 2018.
2. SEE SHEET A100 FOR NEW PLANNED AREA.
3. SANCTUARY AND CLASSROOM BUILDING DRAINED TO THE GRASSY AREAS NEAR EACH BUILDING.

2018 PRE-HURRICANE		
IMPERVIOUS AREA	86349	SQFT
TOTAL AREA	145875	SQFT
PERCENT IMPERVIOUS	59.19%	

[www.autodesk.com/revit](http://www.autodesk.com/revit)

Consultant  
Address  
Address  
Phone  
Fax  
e-mail

[illegible]

Carlisle Baptist Church Rebuild Sanctuary
2018 EXISTING SITE PLAN

Project number	25-001
Date	Issue Date
Drawn by	KEVIN WISE
Checked by	Checker
AE101	
Scale	1" = 20'-0"



SHEET NOTES:

1. THIS SHEET SHOWS THE ROOF LINES FOR CARLISLE BAPTIST CHURCH IN 2018.

[www.autodesk.com/revit](http://www.autodesk.com/revit)

Consultant  
Address  
Address  
Phone  
Fax  
e-mail

Consultant  
Address  
Address  
Phone  
Fax  
e-mail

Consultant  
Address  
Address  
Phone  
Fax  
e-mail

Consultant  
Address  
Address  
Phone  
Fax  
e-mail

Consultant  
Address  
Address  
Phone  
Fax  
e-mail

[illegible]

Carlisle Baptist Church Rebuild Sanctuary
2018 ROOF LINES

Project number	25-001
Date	Issue Date
Drawn by	KEVIN WISE
Checked by	Checker
<h1>AE102</h1>	
Scale	

4/1/2025 5:32:18 PM

1 ROOF VIEW



SHEET NOTES:

1. THIS SHEET SHOWS A 3D SITE VIEW OF THE CARLISLE BAPTIST CHURCH CAMPUS IN 2018 BEFORE THE HURRICANE MICHAEL DAMAGE.

[www.autodesk.com/revit](http://www.autodesk.com/revit)


Consultant  
Address  
Address  
Phone  
Fax  
e-mail

Consultant  
Address  
Address  
Phone  
Fax  
e-mail

Consultant  
Address  
Address  
Phone  
Fax  
e-mail

Consultant  
Address  
Address  
Phone  
Fax  
e-mail

Consultant  
Address  
Address  
Phone  
Fax  
e-mail

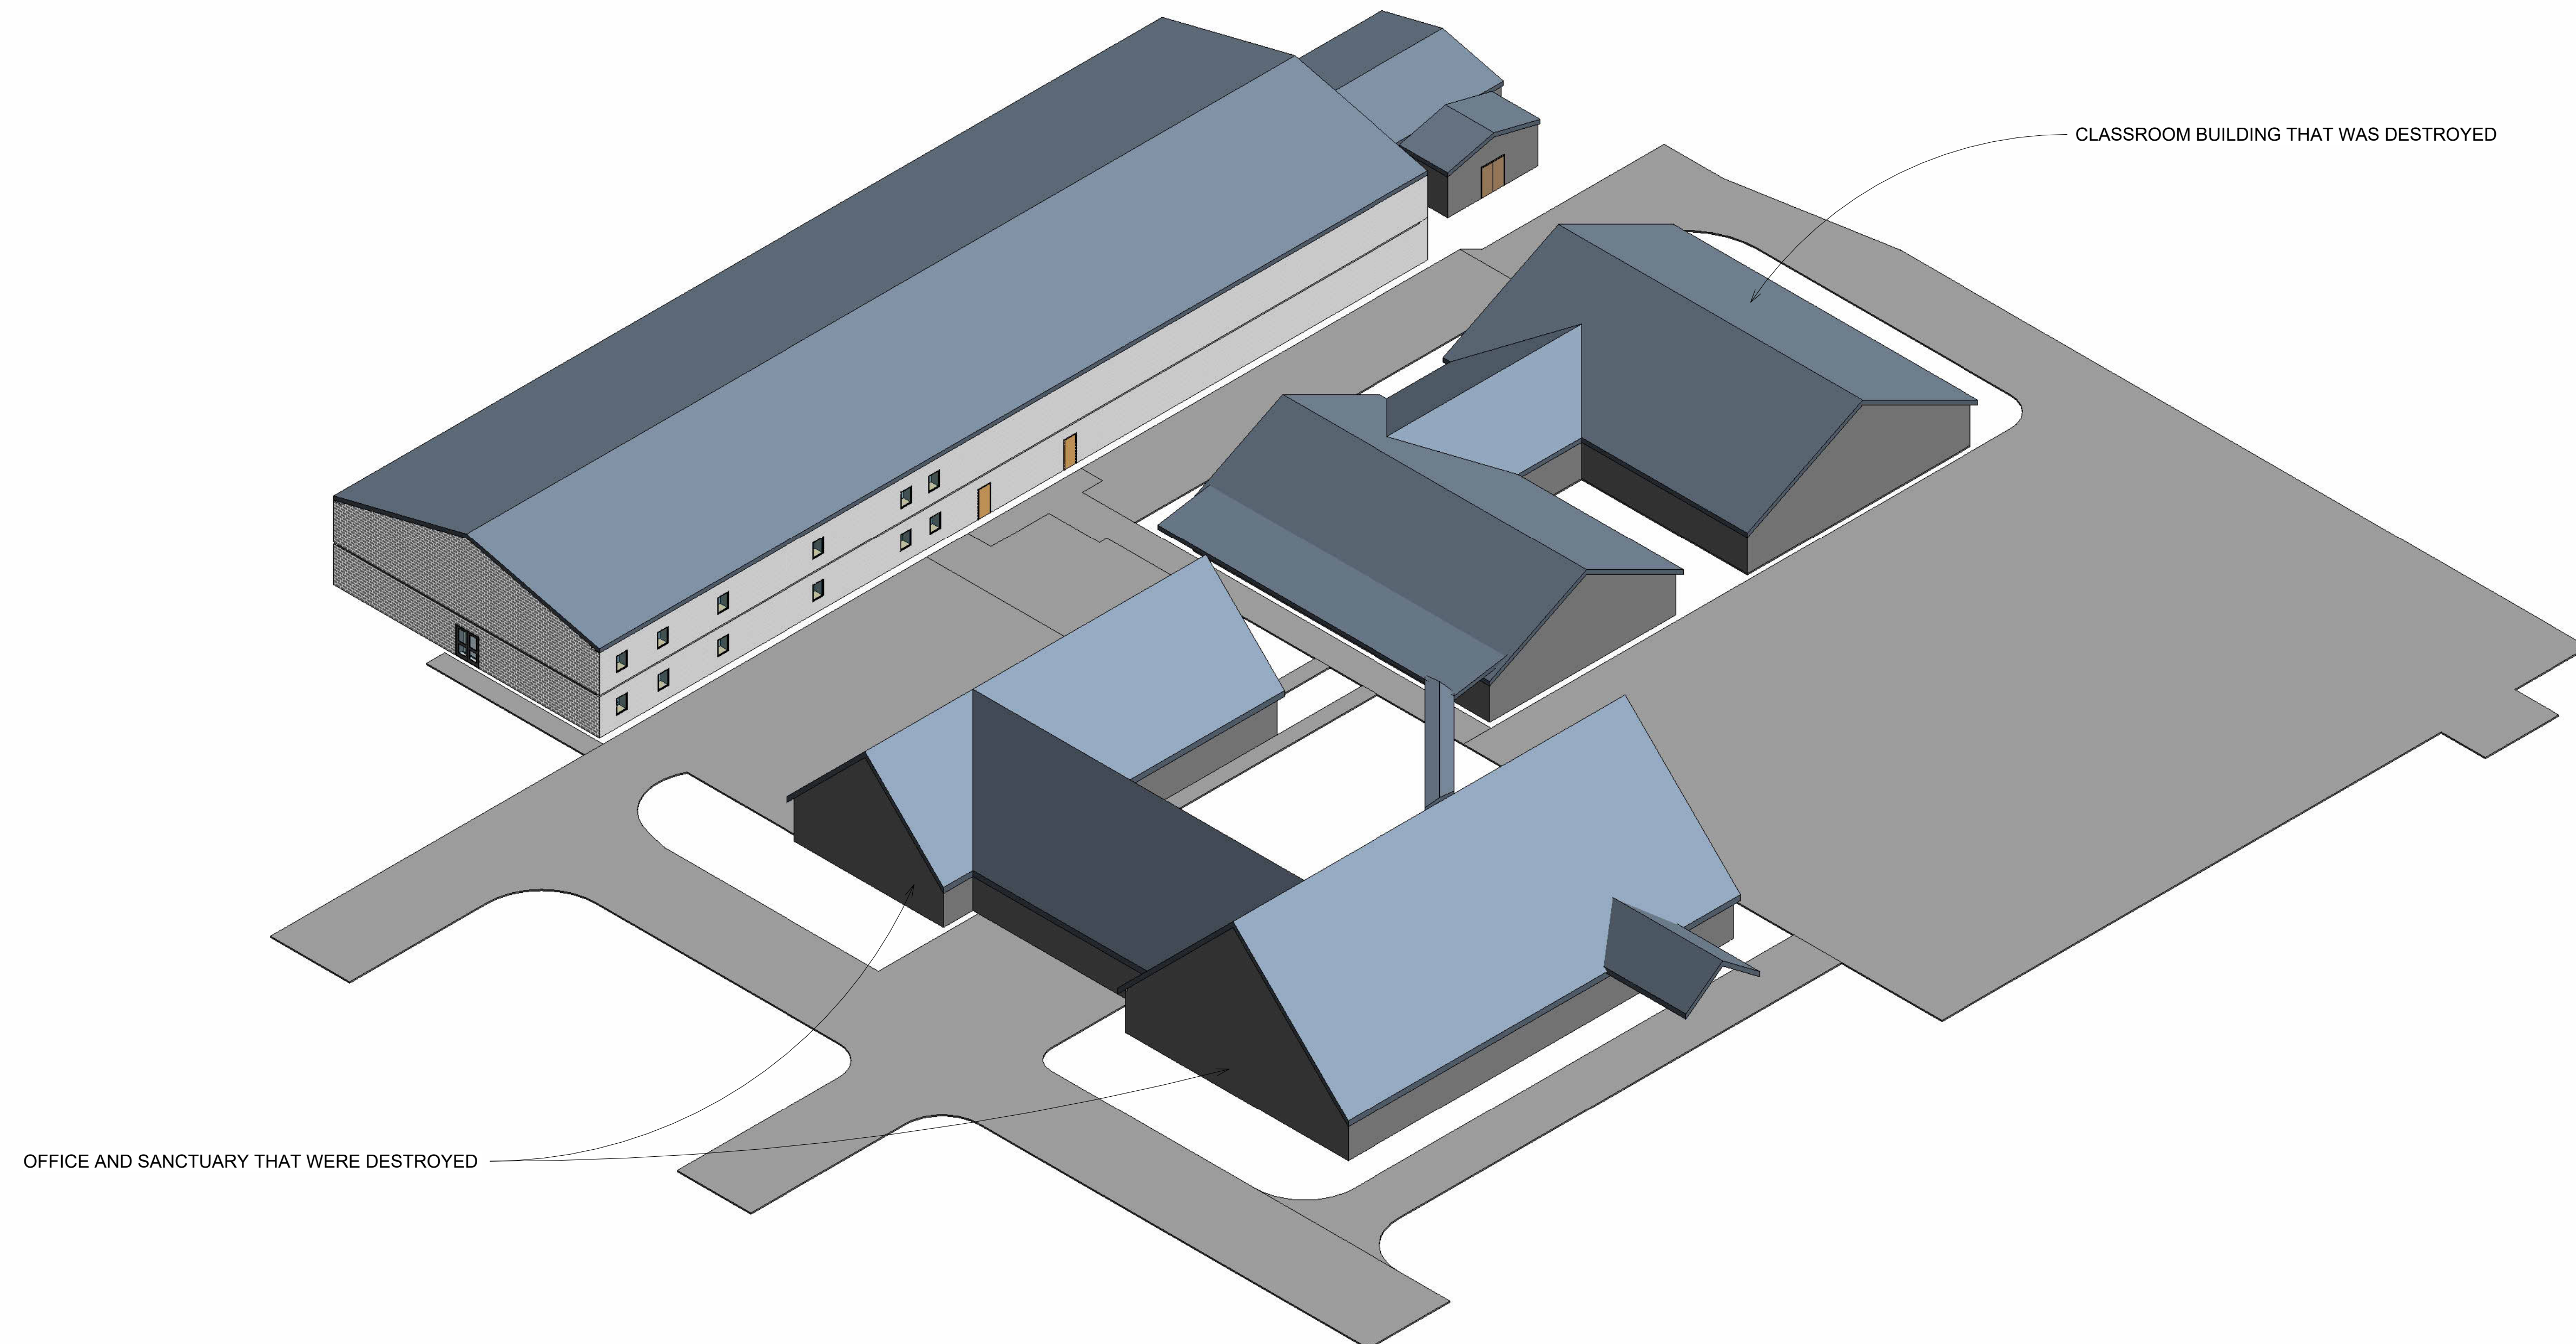[illegible]

<p>Carlisle Baptist Church</p> <p>Rebuild Sanctuary</p> <p>2018 3D VIEW</p>
---

Project number	25-001
----------------	--------

Date	Issue Date
------	------------

Drawn by	Author
----------	--------

Checked by	Checker
------------	---------

AE103

Scale